



- MATERIAL LEGEND:**
- 01 SELECTED BRICKWORK IN STRETCHER BOND
 - 02 SELECTED BRICKWORK IN SOLDIER COURSES
 - 03 SELECTED BRICKWORK IN STRETCHER BOND
 - 04 POWDER COATED PRESSED ALUMINUM CILL / PANEL
 - 05 GLAZED POWDER COATED ALUMINUM WINDOW SYSTEM
 - 07 SELECTED POWDERCOATED METAL GUARDRAIL
 - 08 SELECTED POWDER COATED ALUMINUM PROJECTING DECKING
 - 09 SELECTED PAVING (REFER TO LANDSCAPE DETAILS)
 - 10 LANDSCAPED AREA. REFER TO LANDSCAPE DRAWINGS
 - 11 RIVER WASHED GRAVEL EDGING
 - 12 SEDUM GREEN ROOF BUILD UP
 - 13 POWDER COATED ALUMINUM DOOR
 - 14 SOLAR PANELS. SEE ROOF PLAN FOR EXTENT OF PANELS
 - 15 SELECTED BRICKWORK IN SOLDIER COURSES
 - 16 POWDER COATED LOUVERED DOORS TO SUBSTATION

01 Eastern Elevation BUILDING A
1:100 @A1

02 Northern Elevation BUILDING A
1:100 @A1

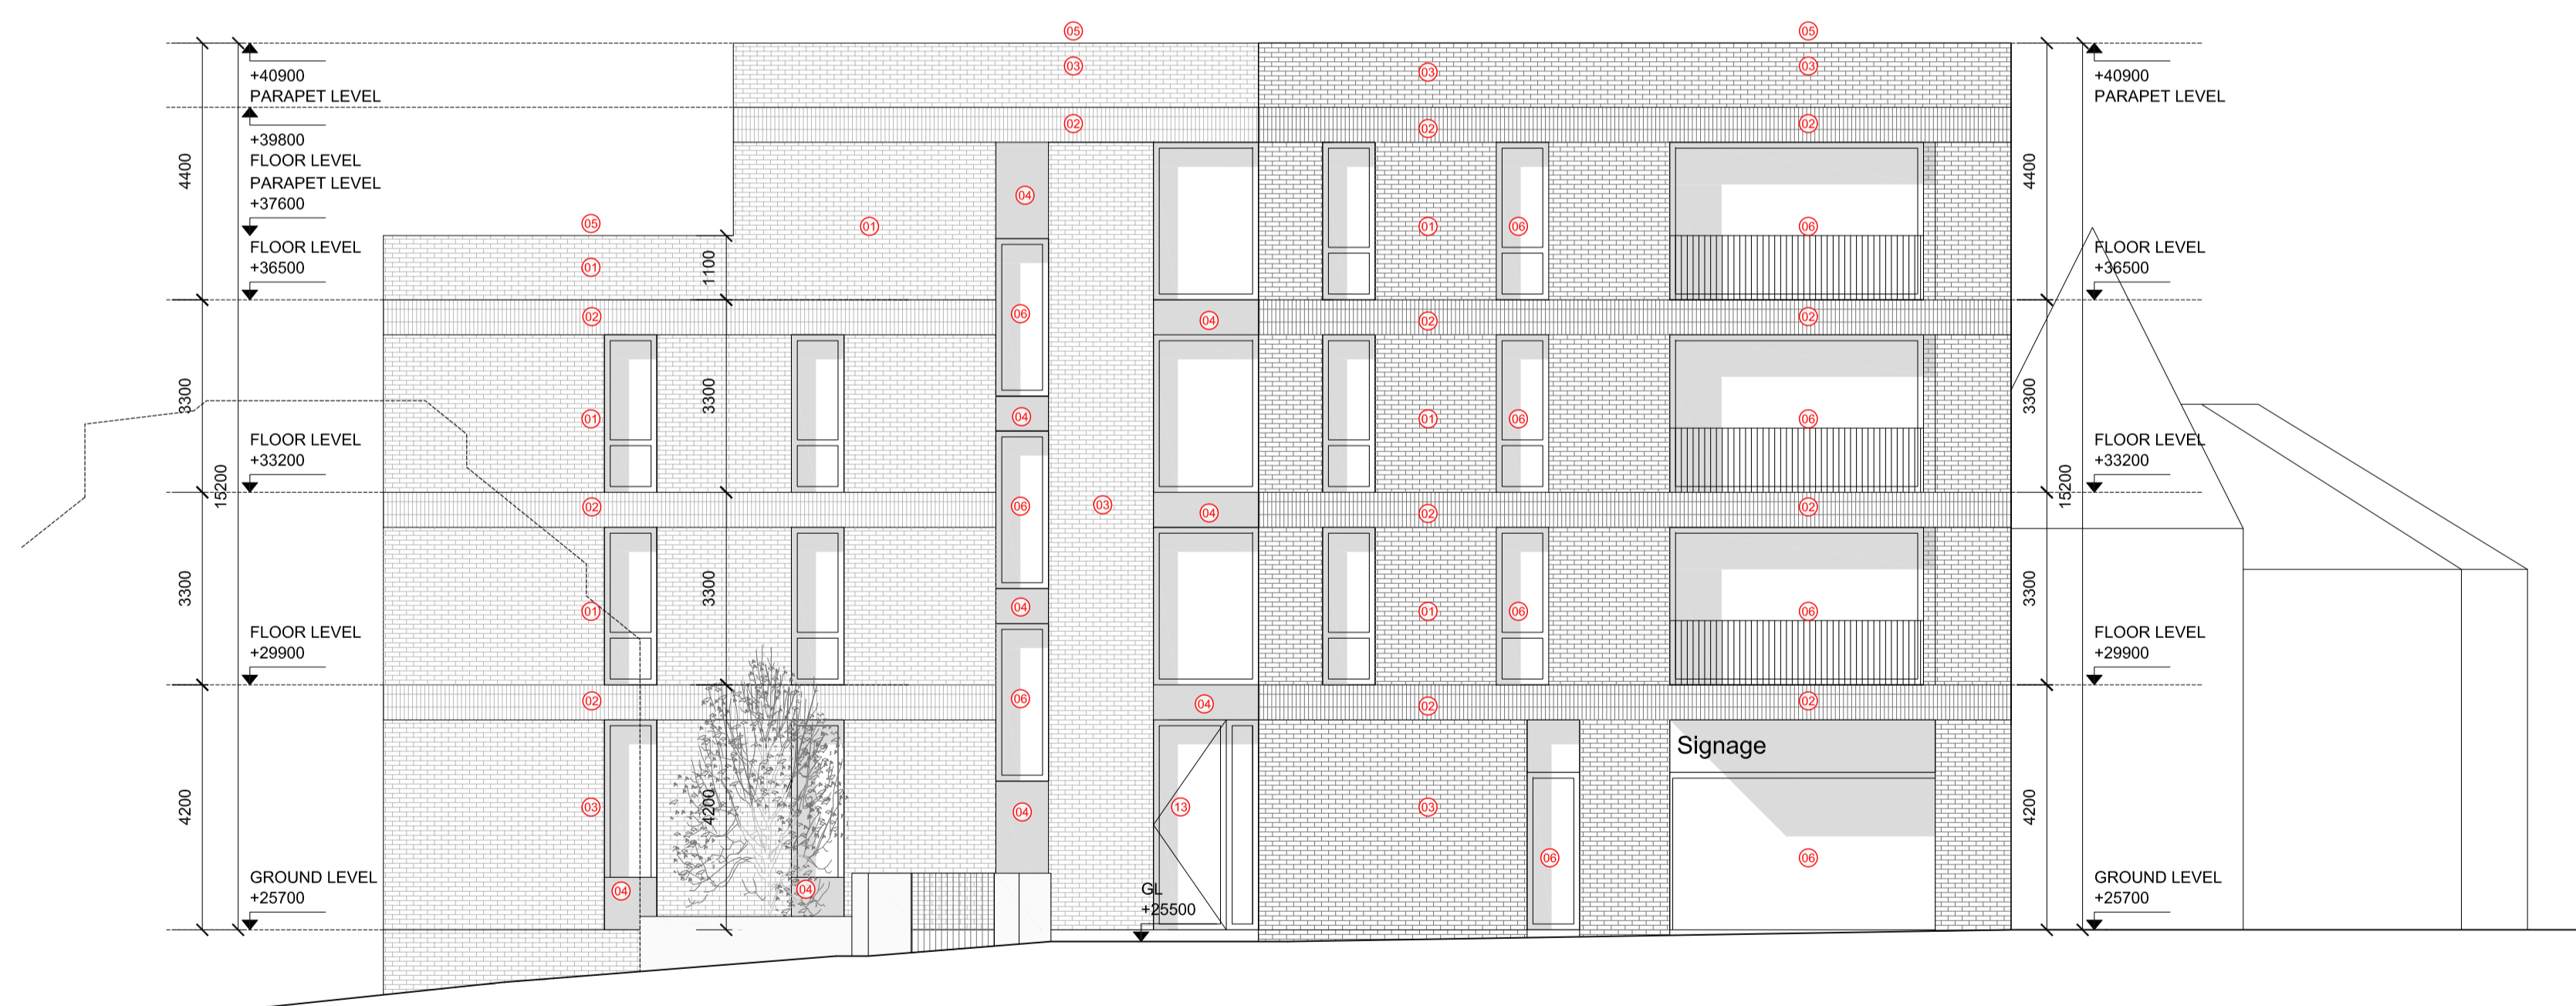

03 Southern Elevation BUILDING A
1:100 @A1

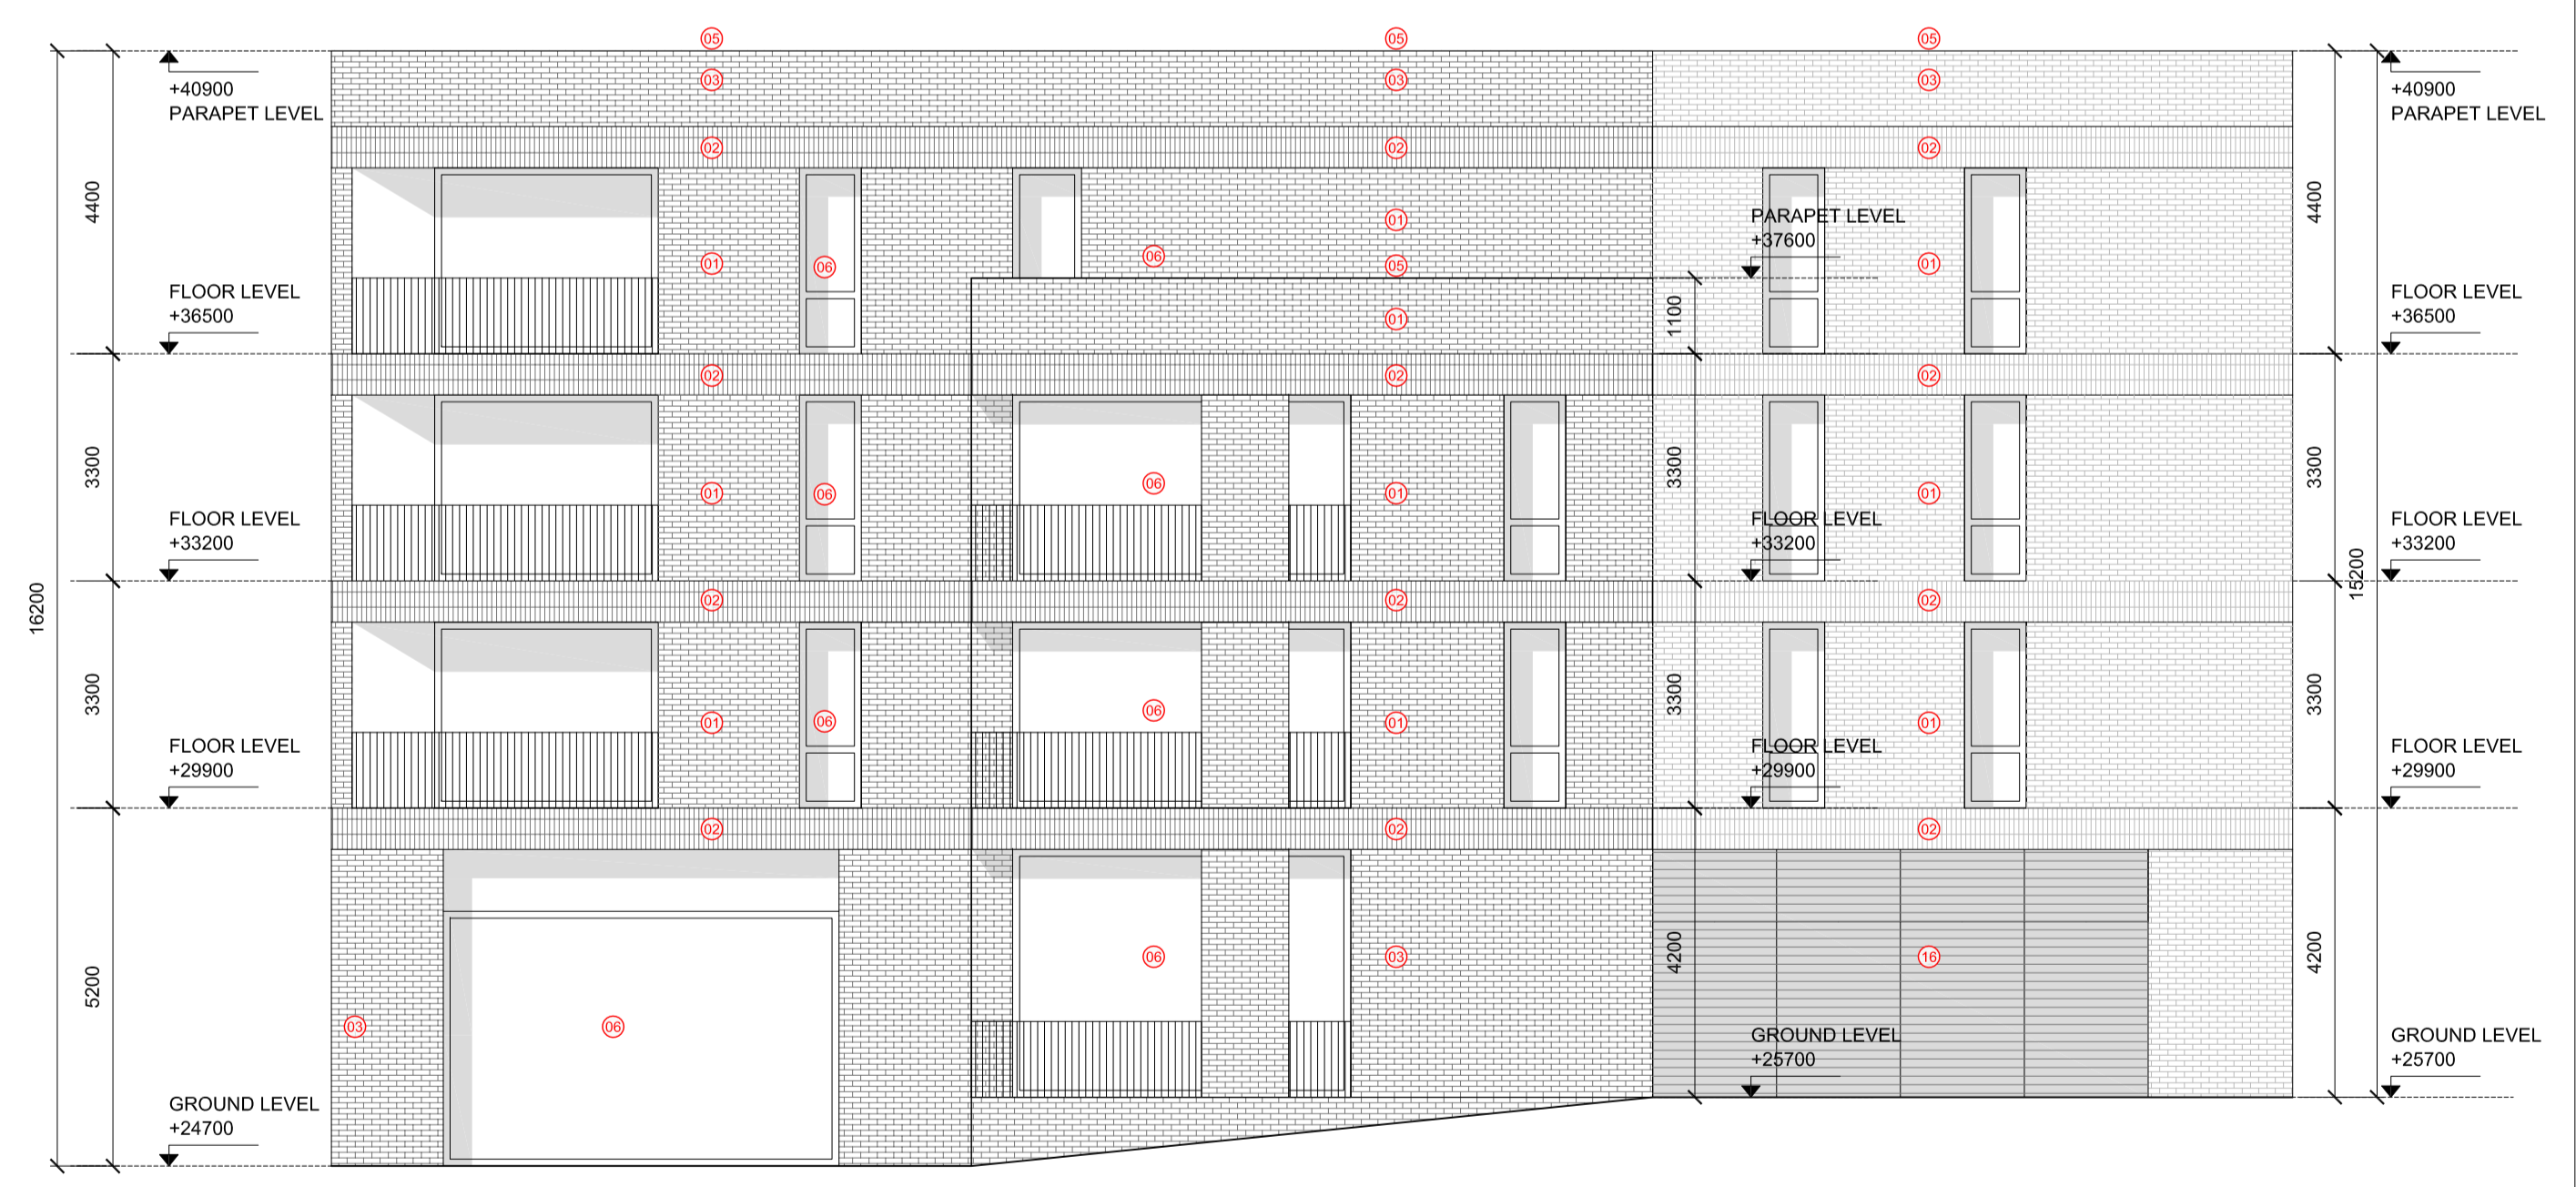

04 Western Elevation BUILDING A
1:100 @A1

DO NOT SCALE FROM THIS DRAWING. WORK ONLY FROM FIGURED DIMENSIONS.
ALL ERRORS AND OMISSIONS TO BE REPORTED TO THE ARCHITECT.
THIS DRAWING TO BE READ IN CONJUNCTION WITH RELEVANT CONSULTANT'S DRAWINGS.

date	rev

date	rev

client JACKO INVESTMENTS
project LORD MAYORS REDEVELOPMENT, SWORDS
drawing scale PROPOSED ELEVATIONS OF BUILDING A
1:100 @ A1

drawing no 1808 **P2.106** rev

aughey o' flaherty architects
32 nassau street dublin 2 tel 01 6729932 fax 01 4982478 e-mail info@aof.ie

ISSUED FOR PLANNING SUBMISSION 22.02.2022