


KEY

- SITE BOUNDARY
- - - HIGH AMENITY ZONE BOUNDARY
- INDICATES AREAS (ROADS, FOOTPATHS, PUBLIC OPEN SPACE) TO BE TAKEN IN CHARGE BY LOCAL AUTHORITY.

THE AREAS HIGHLIGHTED IN YELLOW ARE INDICATIVE OF THE AREAS PROPOSED TO BE TAKEN IN CHARGE BY THE LOCAL AUTHORITY AND THE EXACT EXTENT OF THESE CAN BE REFINED IN DIALOGUE WITH THE LOCAL AUTHORITY

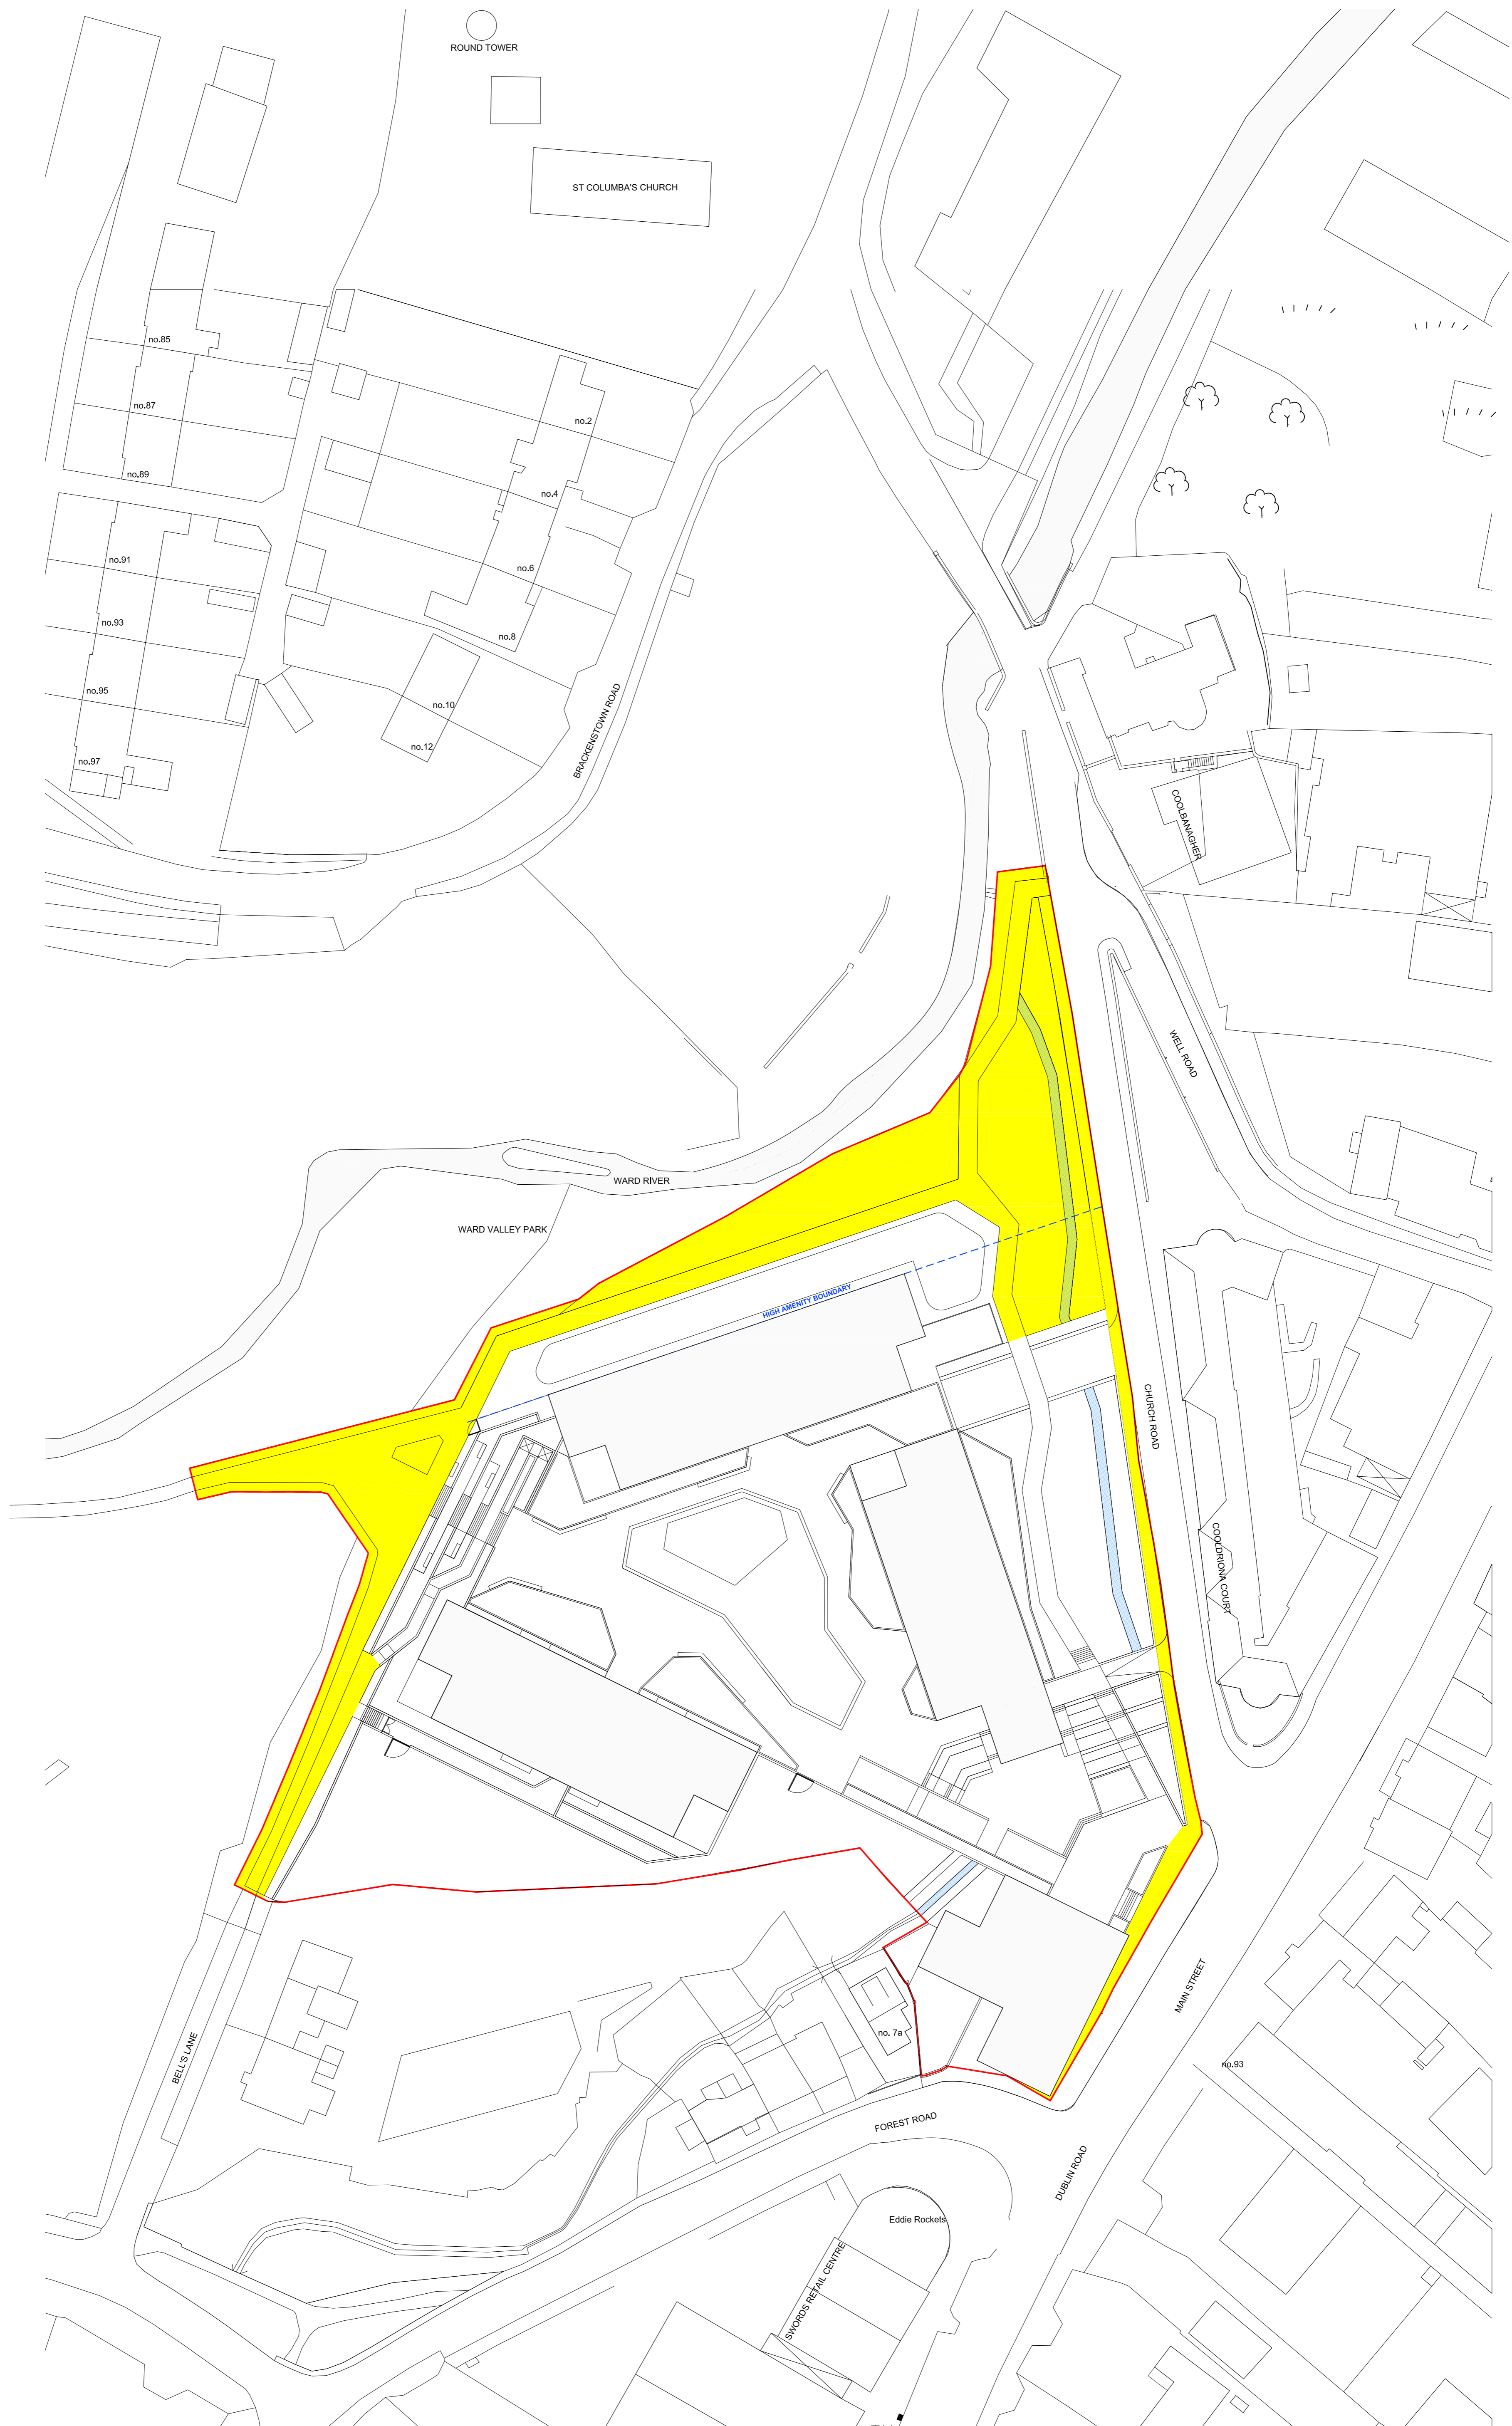

DO NOT SCALE FROM THIS DRAWING. WORK ONLY FROM FIGURED DIMENSIONS.
 ALL ERRORS AND OMISSIONS TO BE REPORTED TO THE ARCHITECT.
 THIS DRAWING TO BE READ IN CONJUNCTION WITH RELEVANT CONSULTANT'S DRAWINGS.

ISSUED FOR PLANNING SUBMISSION	22 02 2022	
	date	rev

client JACKO INVESTMENTS
 project LORD MAYORS REDEVELOPMENT, SWORDS
 drawing PROPOSED TAKING IN CHARGE SITE PLAN
 scale 1:500 @A1

drawing no 1808 rev
P0.104



aughey o' flaherty architects
 32 nassau street dublin 2 tel 01 6729932 fax 01 4982478 e-mail info@aof.ie