




REVISION SCHEDULE					
REV. NO.	REV. DESCRIPTION	REV. DATE	DRAWN	CHECKED	
PL1	SHD PRE-PLANNING APPLICATION TO ABP	14/09/2021	JPC	KOM	
PL2	SHD APPLICATION TO ABP	04/03/2022	JPC	JFC	

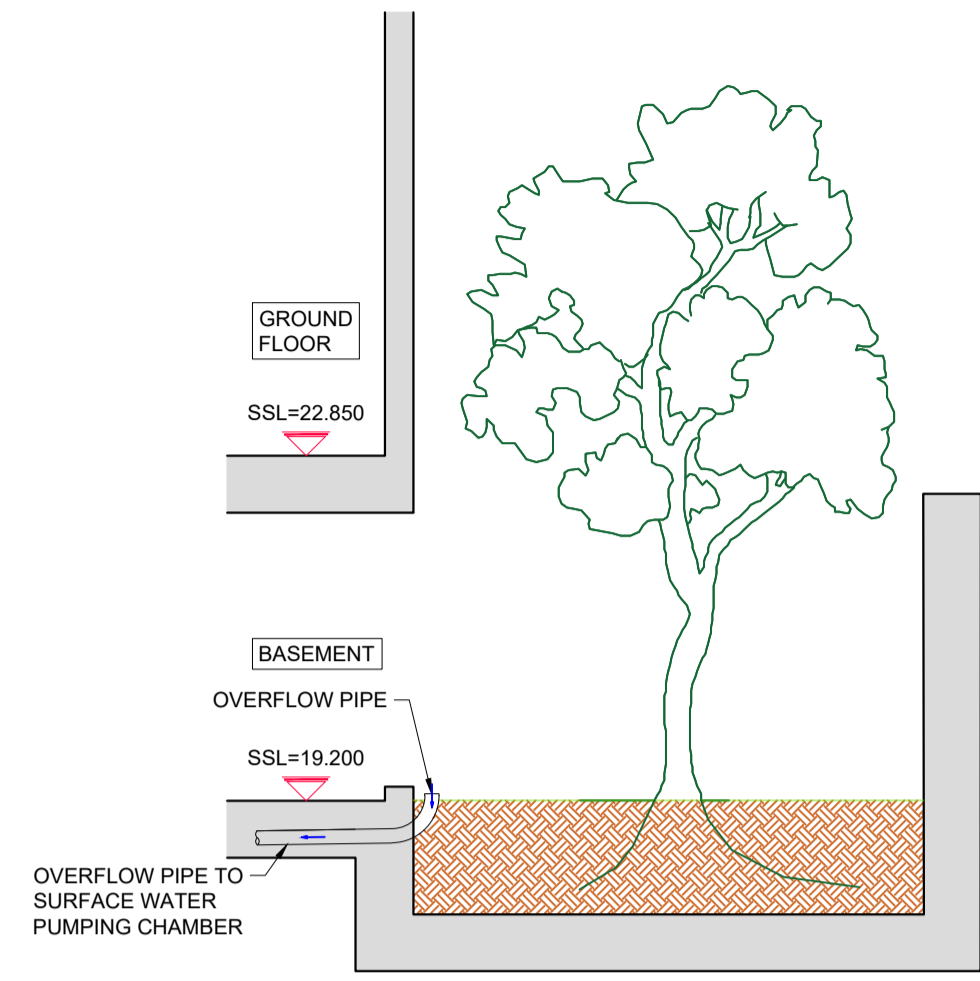


TYPICAL SECTION THROUGH BASEMENT TREE PITS
SCALE 1:50

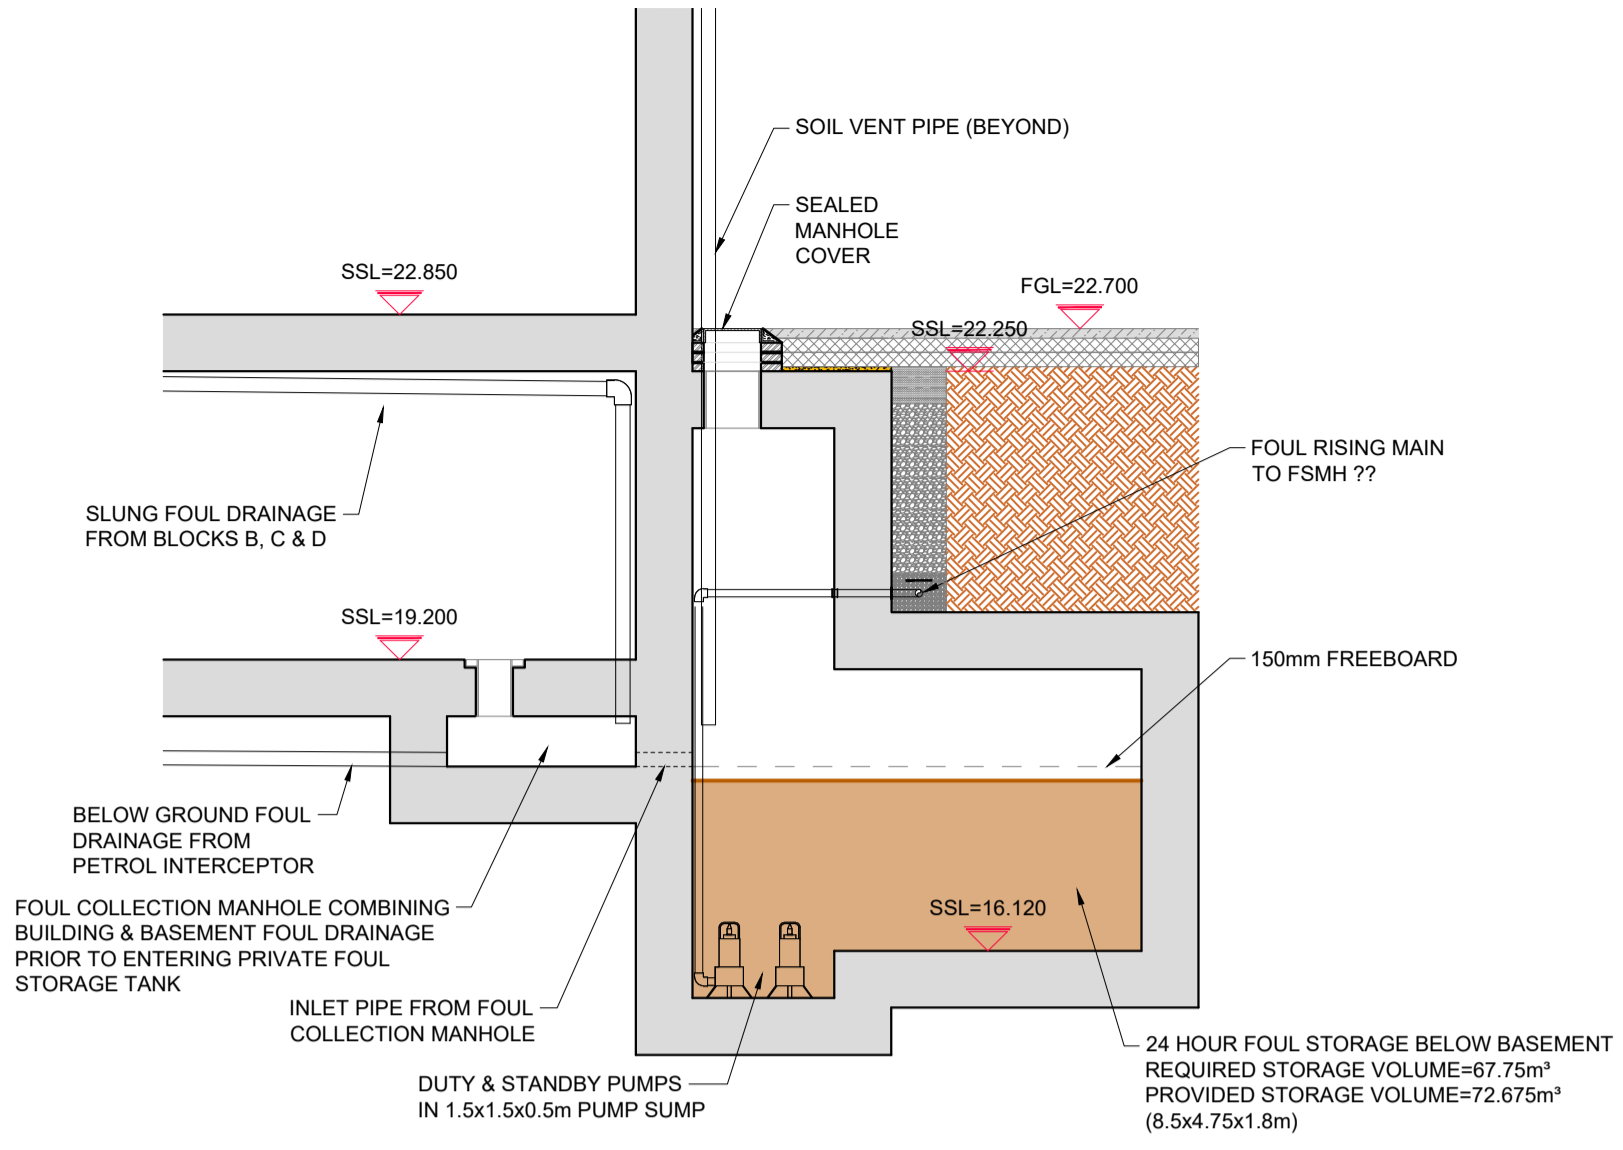


TYPICAL SECTION THROUGH FOUL STORAGE TANK
SCALE 1:50

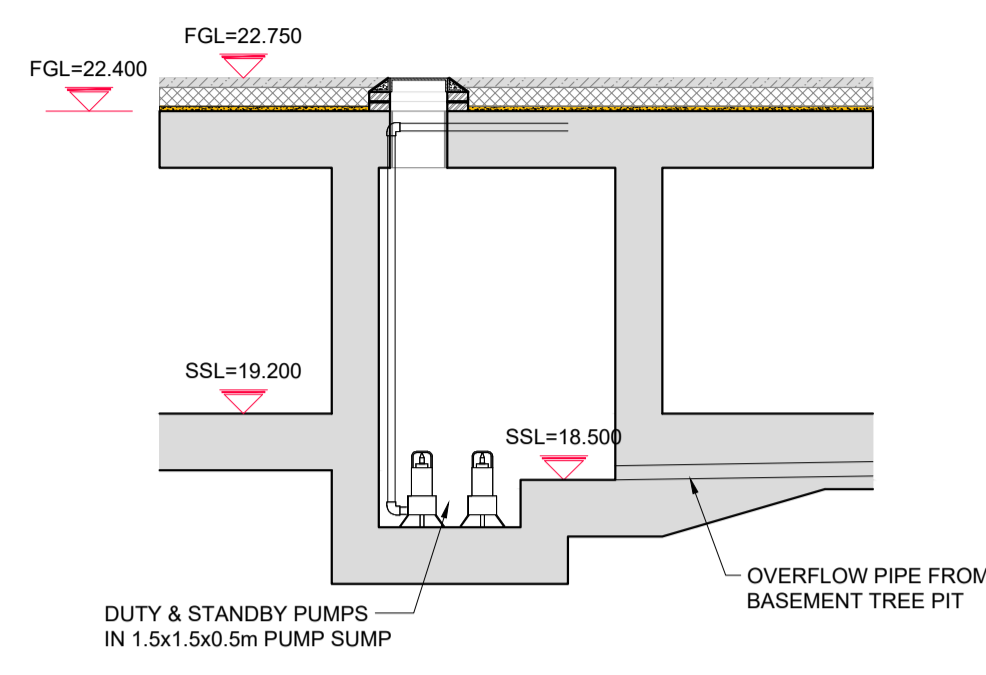


TYPICAL SECTION THROUGH FOUL STORAGE TANK
SCALE 1:50

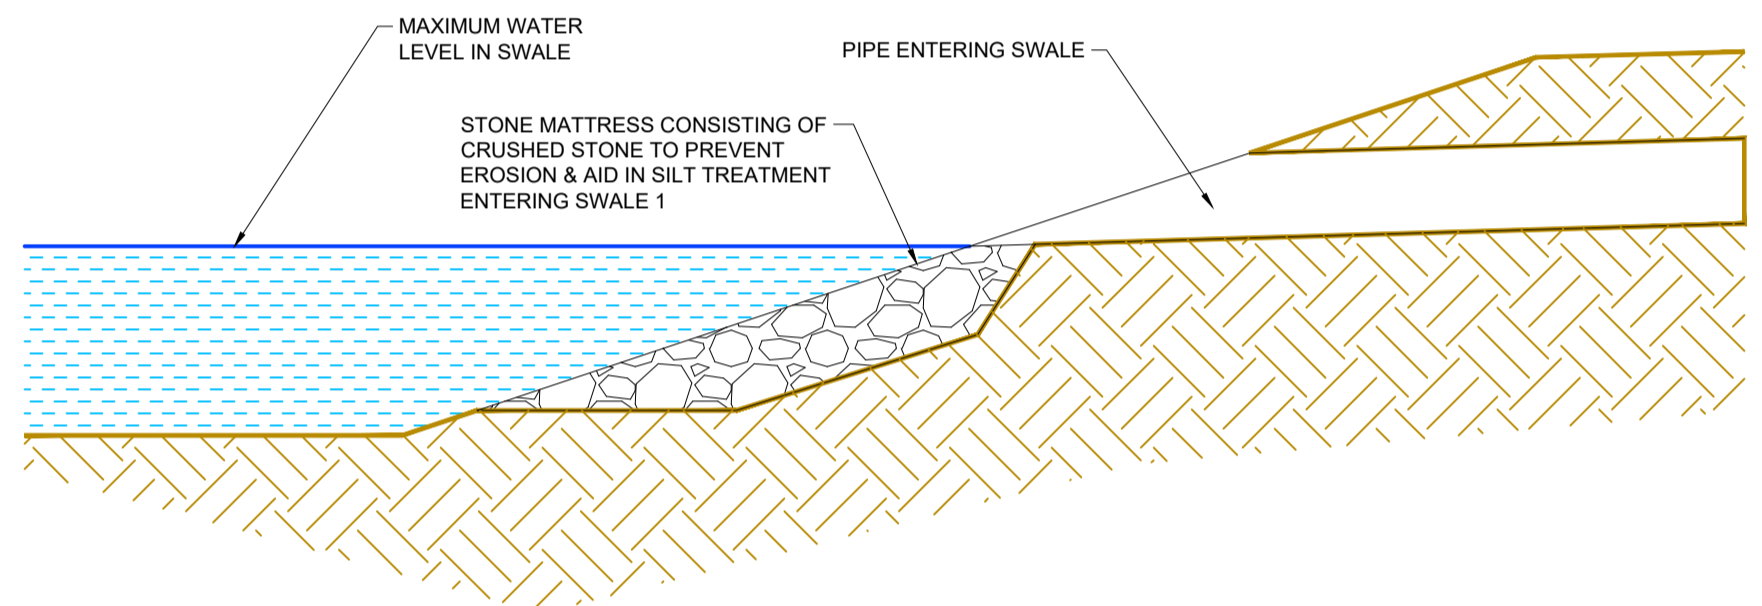

TYPICAL SECTION THRU' EROSION PROTECTION MEASURES ENTERING SWALE
SCALE 1:20

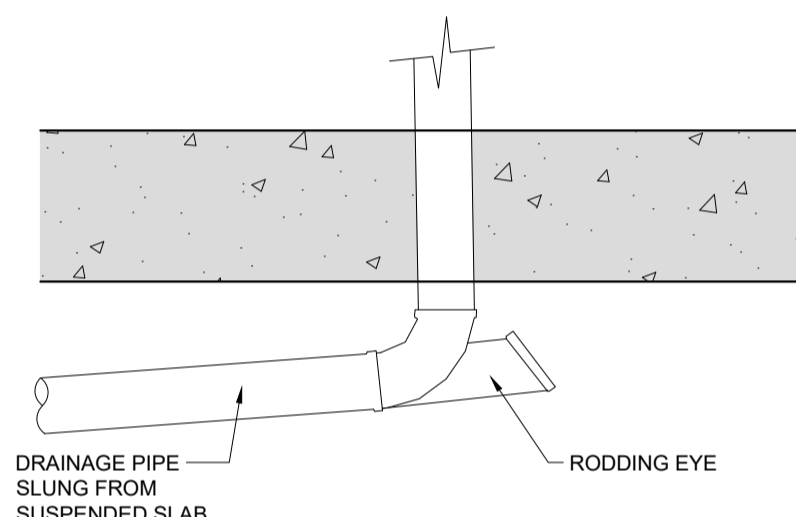

RODDING EYE UNDER SUSPENDED SLAB
SCALE 1:20

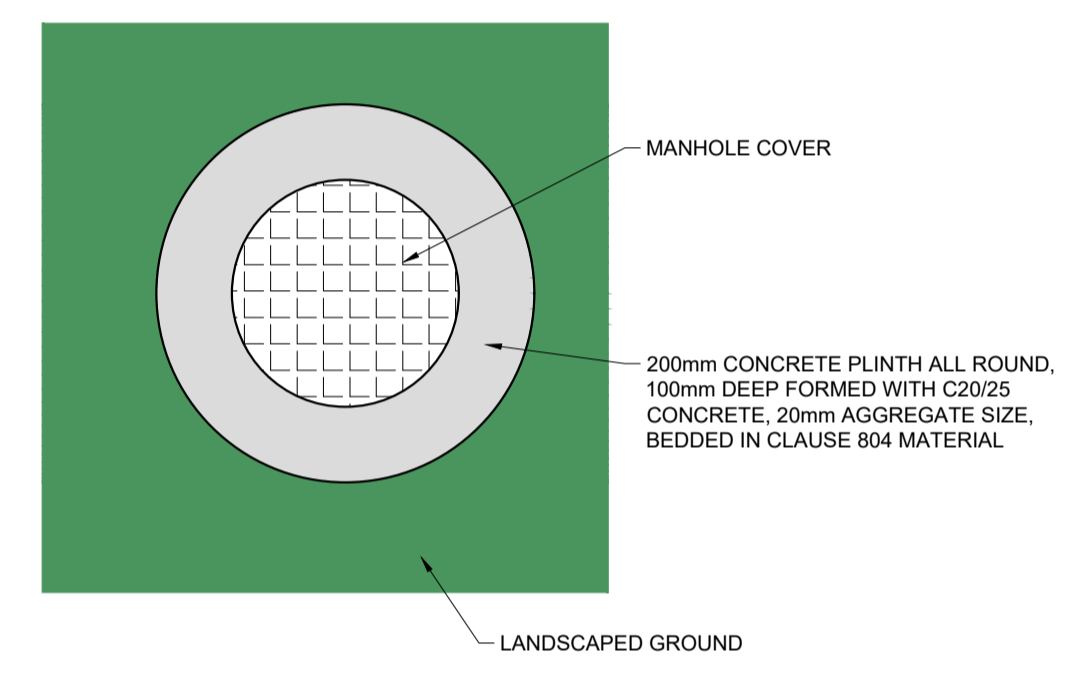

CONCRETE SURROUND TO MANHOLE COVERS IN LANDSCAPED AREAS
SCALE 1:20

Drawing Stage: PLANNING	Project Details:	Notes	Drawn by:	Checked by:	Approved by:	Date:		Behan House, 10 Lower Mount Street, Dublin 2. D02 HT71								
	Site Address:		THE LORD MAYOR'S PUBLIC HOUSE, MAIN STREET, SWORDS, Co. DUBLIN	JPC	KO'M	JFC		31/08/2021	Tel: +353 1 661 1100							
	Client:		JACKO INVESTMENTS	Project Name:				Scale:	Project Number:	e-mail: info@cora.ie						
	Architect:		AUGHEY O'FLAHERTY ARCHITECTS	LORD MAYOR SHD				A.S. @ A1	2118	Web: www.cora.ie						
	M&E Designer:			Drawing Title:				Project:	Originator:	Zone:	Level:	Type:	Discipline:	Drawing No:	Stage:	Revision:
Contractor:		SITE DRAINAGE SECTIONS & DETAILS - SHEET 2			2118	CORA	00	ZZ	DR	C	0008	04	PL2			