








THIS DRAWING IS COPYRIGHT © ALL RIGHTS RESERVED. NO PART OF THIS DRAWING MAY BE REPRODUCED, STORED IN A RETRIEVAL SYSTEM OR TRANSMITTED IN ANY FORM OR BY ANY MEANS WITHOUT THE PRIOR WRITTEN PERMISSION FROM MCELLIGOTT CONSULTING ENGINEERS LIMITED.

NOTES

01. DO NOT SCALE. USE FIGURED DIMENSIONS ONLY.
02. THIS DRAWING IS TO BE READ IN CONJUNCTION WITH ALL OTHER RELEVANT ARCHITECTURAL AND ENGINEERING DRAWINGS.
03. ALL ELECTRICAL WORKS SHALL BE CARRIED OUT IN ACCORDANCE WITH THE ET101 REGULATIONS
04. THIS IS NOT A FINAL DESIGN DRAWING. THIS DRAWING WILL BE SUPERCEDED BY EIR & VIRGIN MEDIAS FINAL DESIGN DRAWING WHICH THEY WILL ISSUE.

LEGEND

-  TWIN WALLED Ø110mm GREEN DUCT ON FOOTWAY TO EIR SPEC.
-  225MM CABLE TRAY FOR EIR SERVICES TO EACH CORE RISER
-  INGROUND FOOTWAY CHAMBER TO EIR SPEC. (JB TYPE).
-  INGROUND FOOTWAY CHAMBER TO VIRGIN MEDIA SPEC (FW3 TYPE).
-  TWIN WALLED Ø110mm GREEN DUCT ON FOOTWAY TO EIR SPEC.
-  225MM CABLE TRAY FOR EIR SERVICES TO EACH CORE RISER

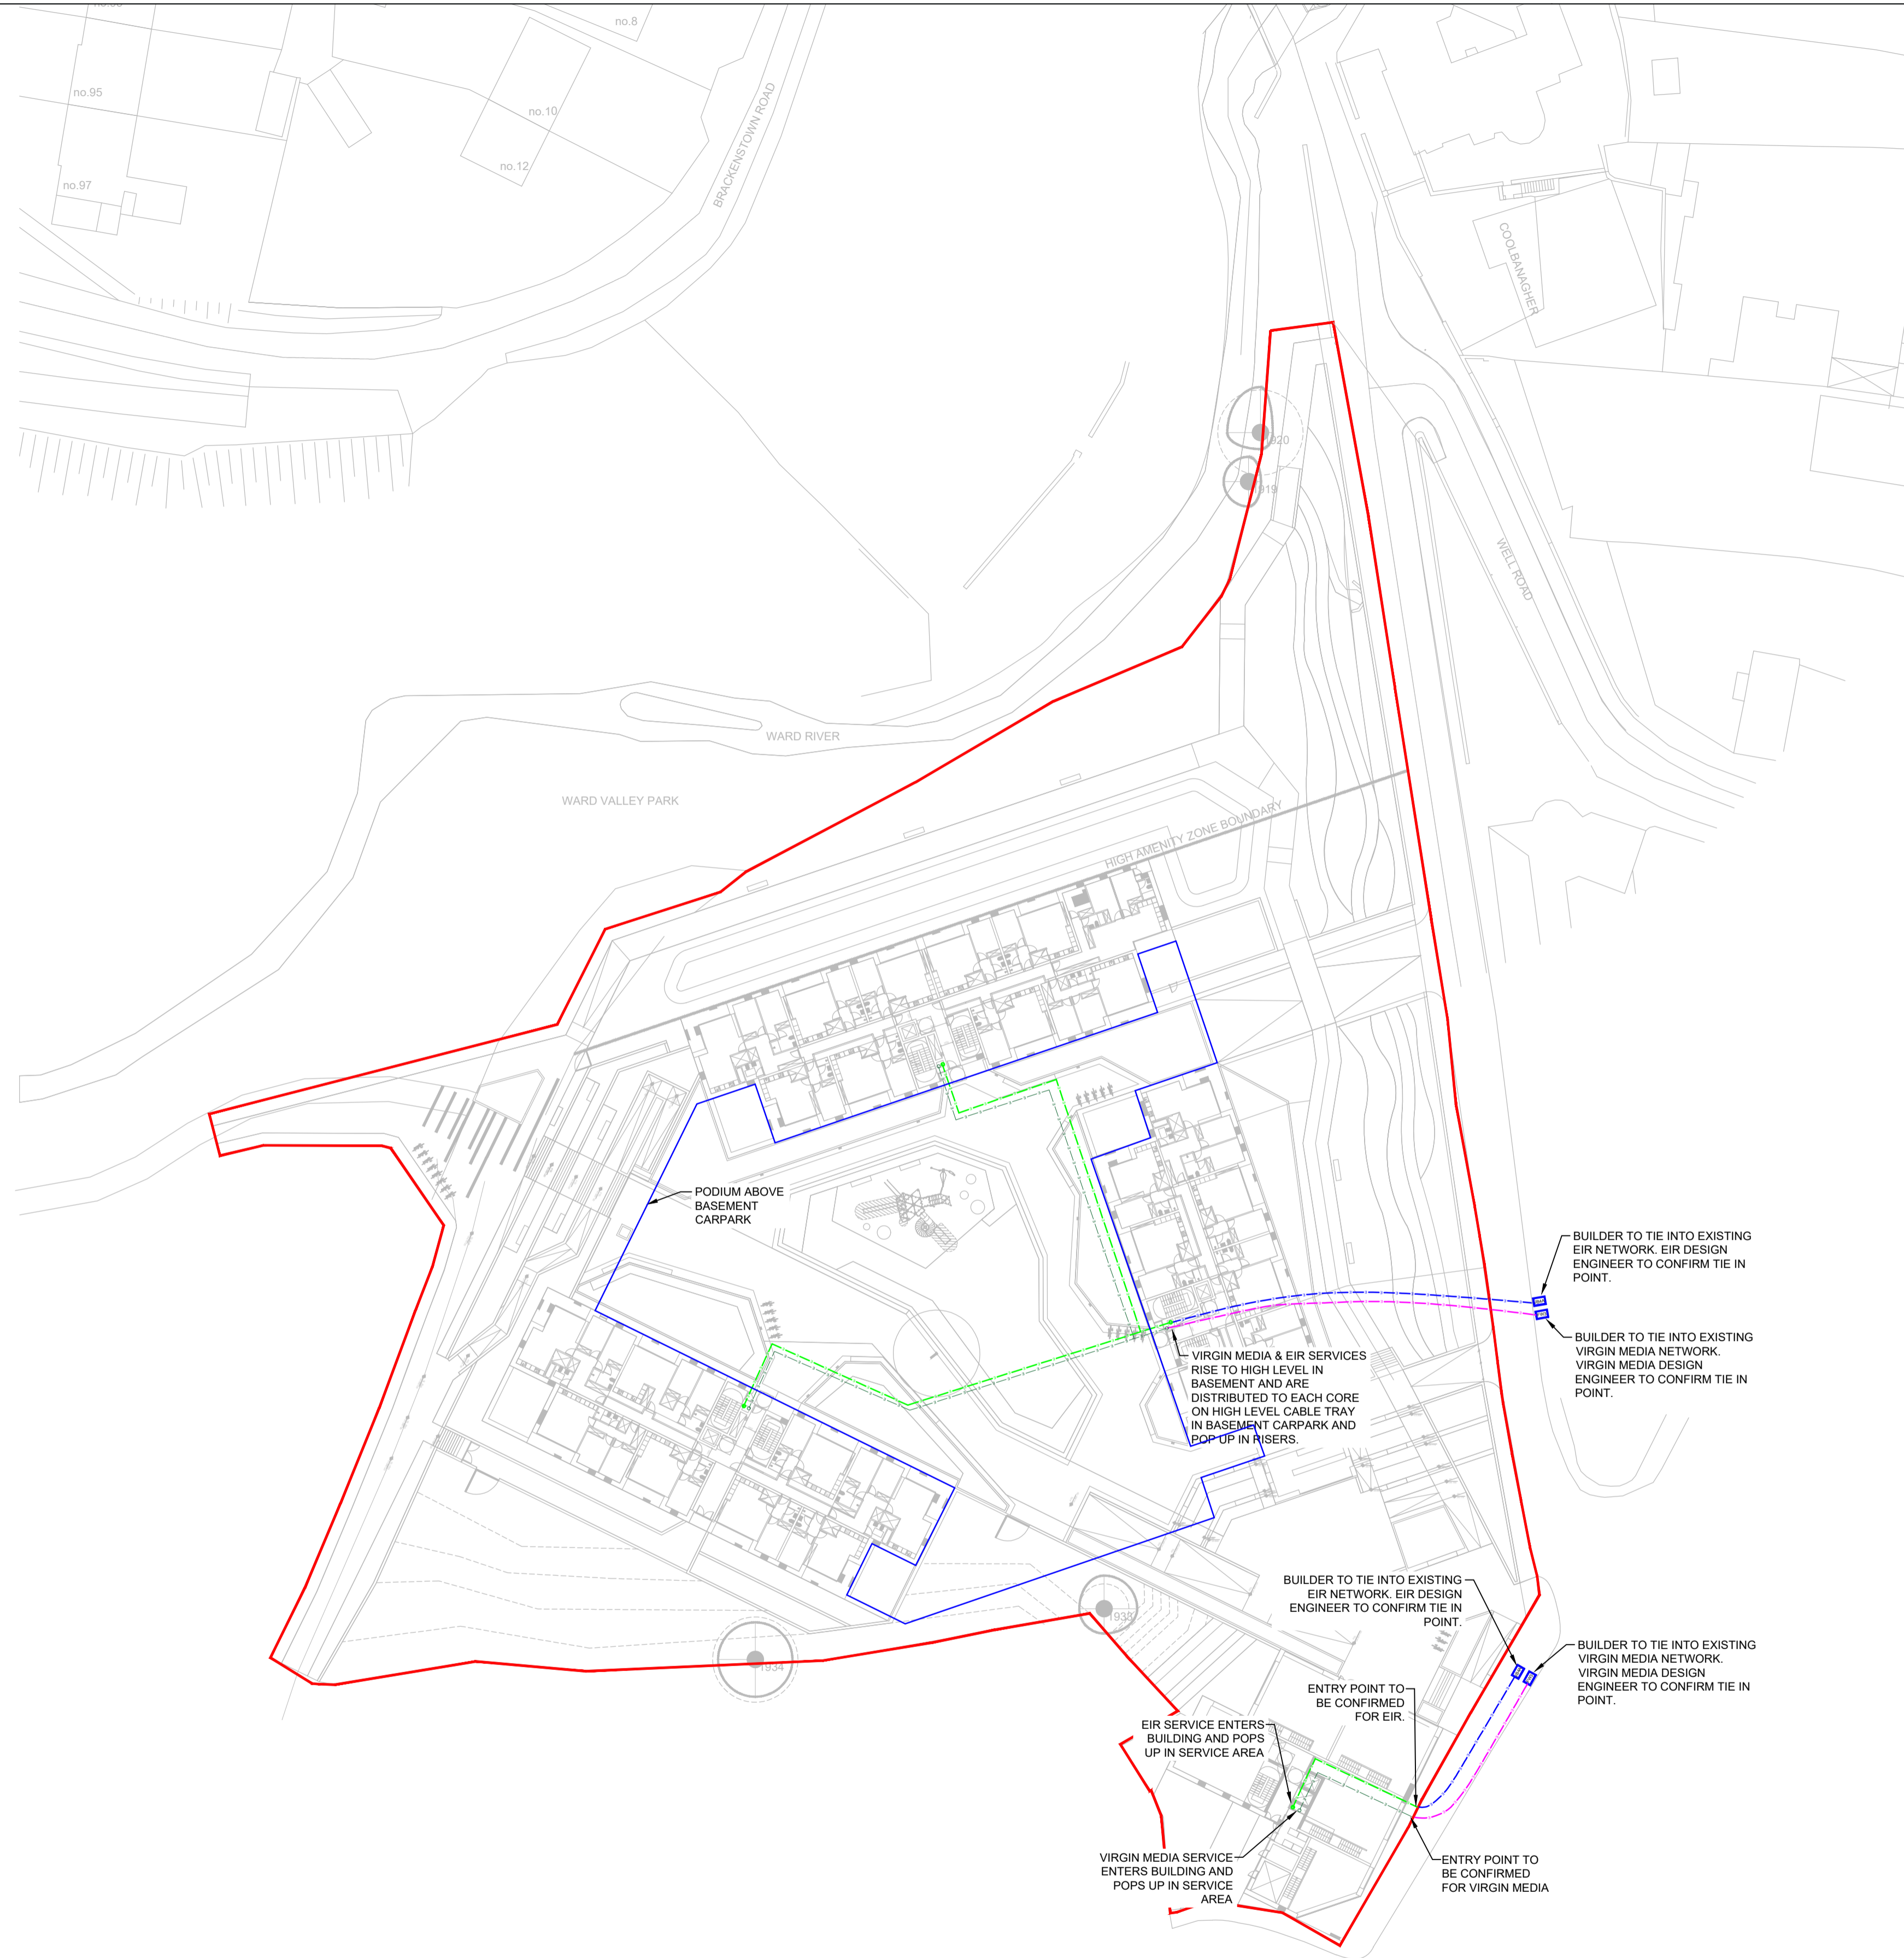

ISSUE	DESCRIPTION	DRN	ORIG	APP	DATE
F	ISSUED FOR INFORMATION	RT	RMC	RMC	16/03/2022
E	ISSUED FOR INFORMATION	RT	RMC	RMC	22/02/2022
D	ISSUED FOR INFORMATION	RT	RMC	RMC	08/09/2021
C	ISSUED FOR INFORMATION	RT	RMC	RMC	08/09/2021
B	ISSUED FOR INFORMATION	RT	RMC	RMC	07/09/2021
A	ISSUED FOR INFORMATION	RT	RMC	RMC	03/09/2021

McElligott
CONSULTING ENGINEERS
 H2a Centrepont Business Park, Oak Road, Dublin 12
 tel: +353 (0)1 424 3014 email: info@mcelligott.ie web: www.mcelligott.ie

CLIENT
JACKO INVESTMENTS LIMITED

PROJECT
**LORD MAYOR SHD,
 MAIN STREET SWORDS**

TITLE
EIR & VIRGIN MEDIA SITE SERVICES

SHEET	SCALE	PROJECT No.	DRAWING No.
A1	1:500	21043	E-003