


NOTES

01. DO NOT SCALE. USE FIGURED DIMENSIONS ONLY.
02. THIS DRAWING IS TO BE READ IN CONJUNCTION WITH ALL OTHER RELEVANT ARCHITECTURAL AND ENGINEERING DRAWINGS.
03. CONSTRUCTION OF SUB-STATION TO BE IN LINE WITH ESB SINGLE MV SUB-STATION BUILDING CONSTRUCTION DETAILS (A3D-205071-16A REV C)
04. THIS PROPOSAL IS FOR INFORMATION ONLY AND IS SUBJECT TO APPROVAL FROM THE ESB REPRESENTATIVE AND PLANNING PERMISSION AND SHOULD BE READ IN CONJUNCTION WITH ESB FINAL DESIGN DRAWING.
05. ESB REQUIRE ADEQUATE ACCESS FOR 2 VEHICLES TO PARK ADJACENT SUB-STATION FOR MAINTENANCE.

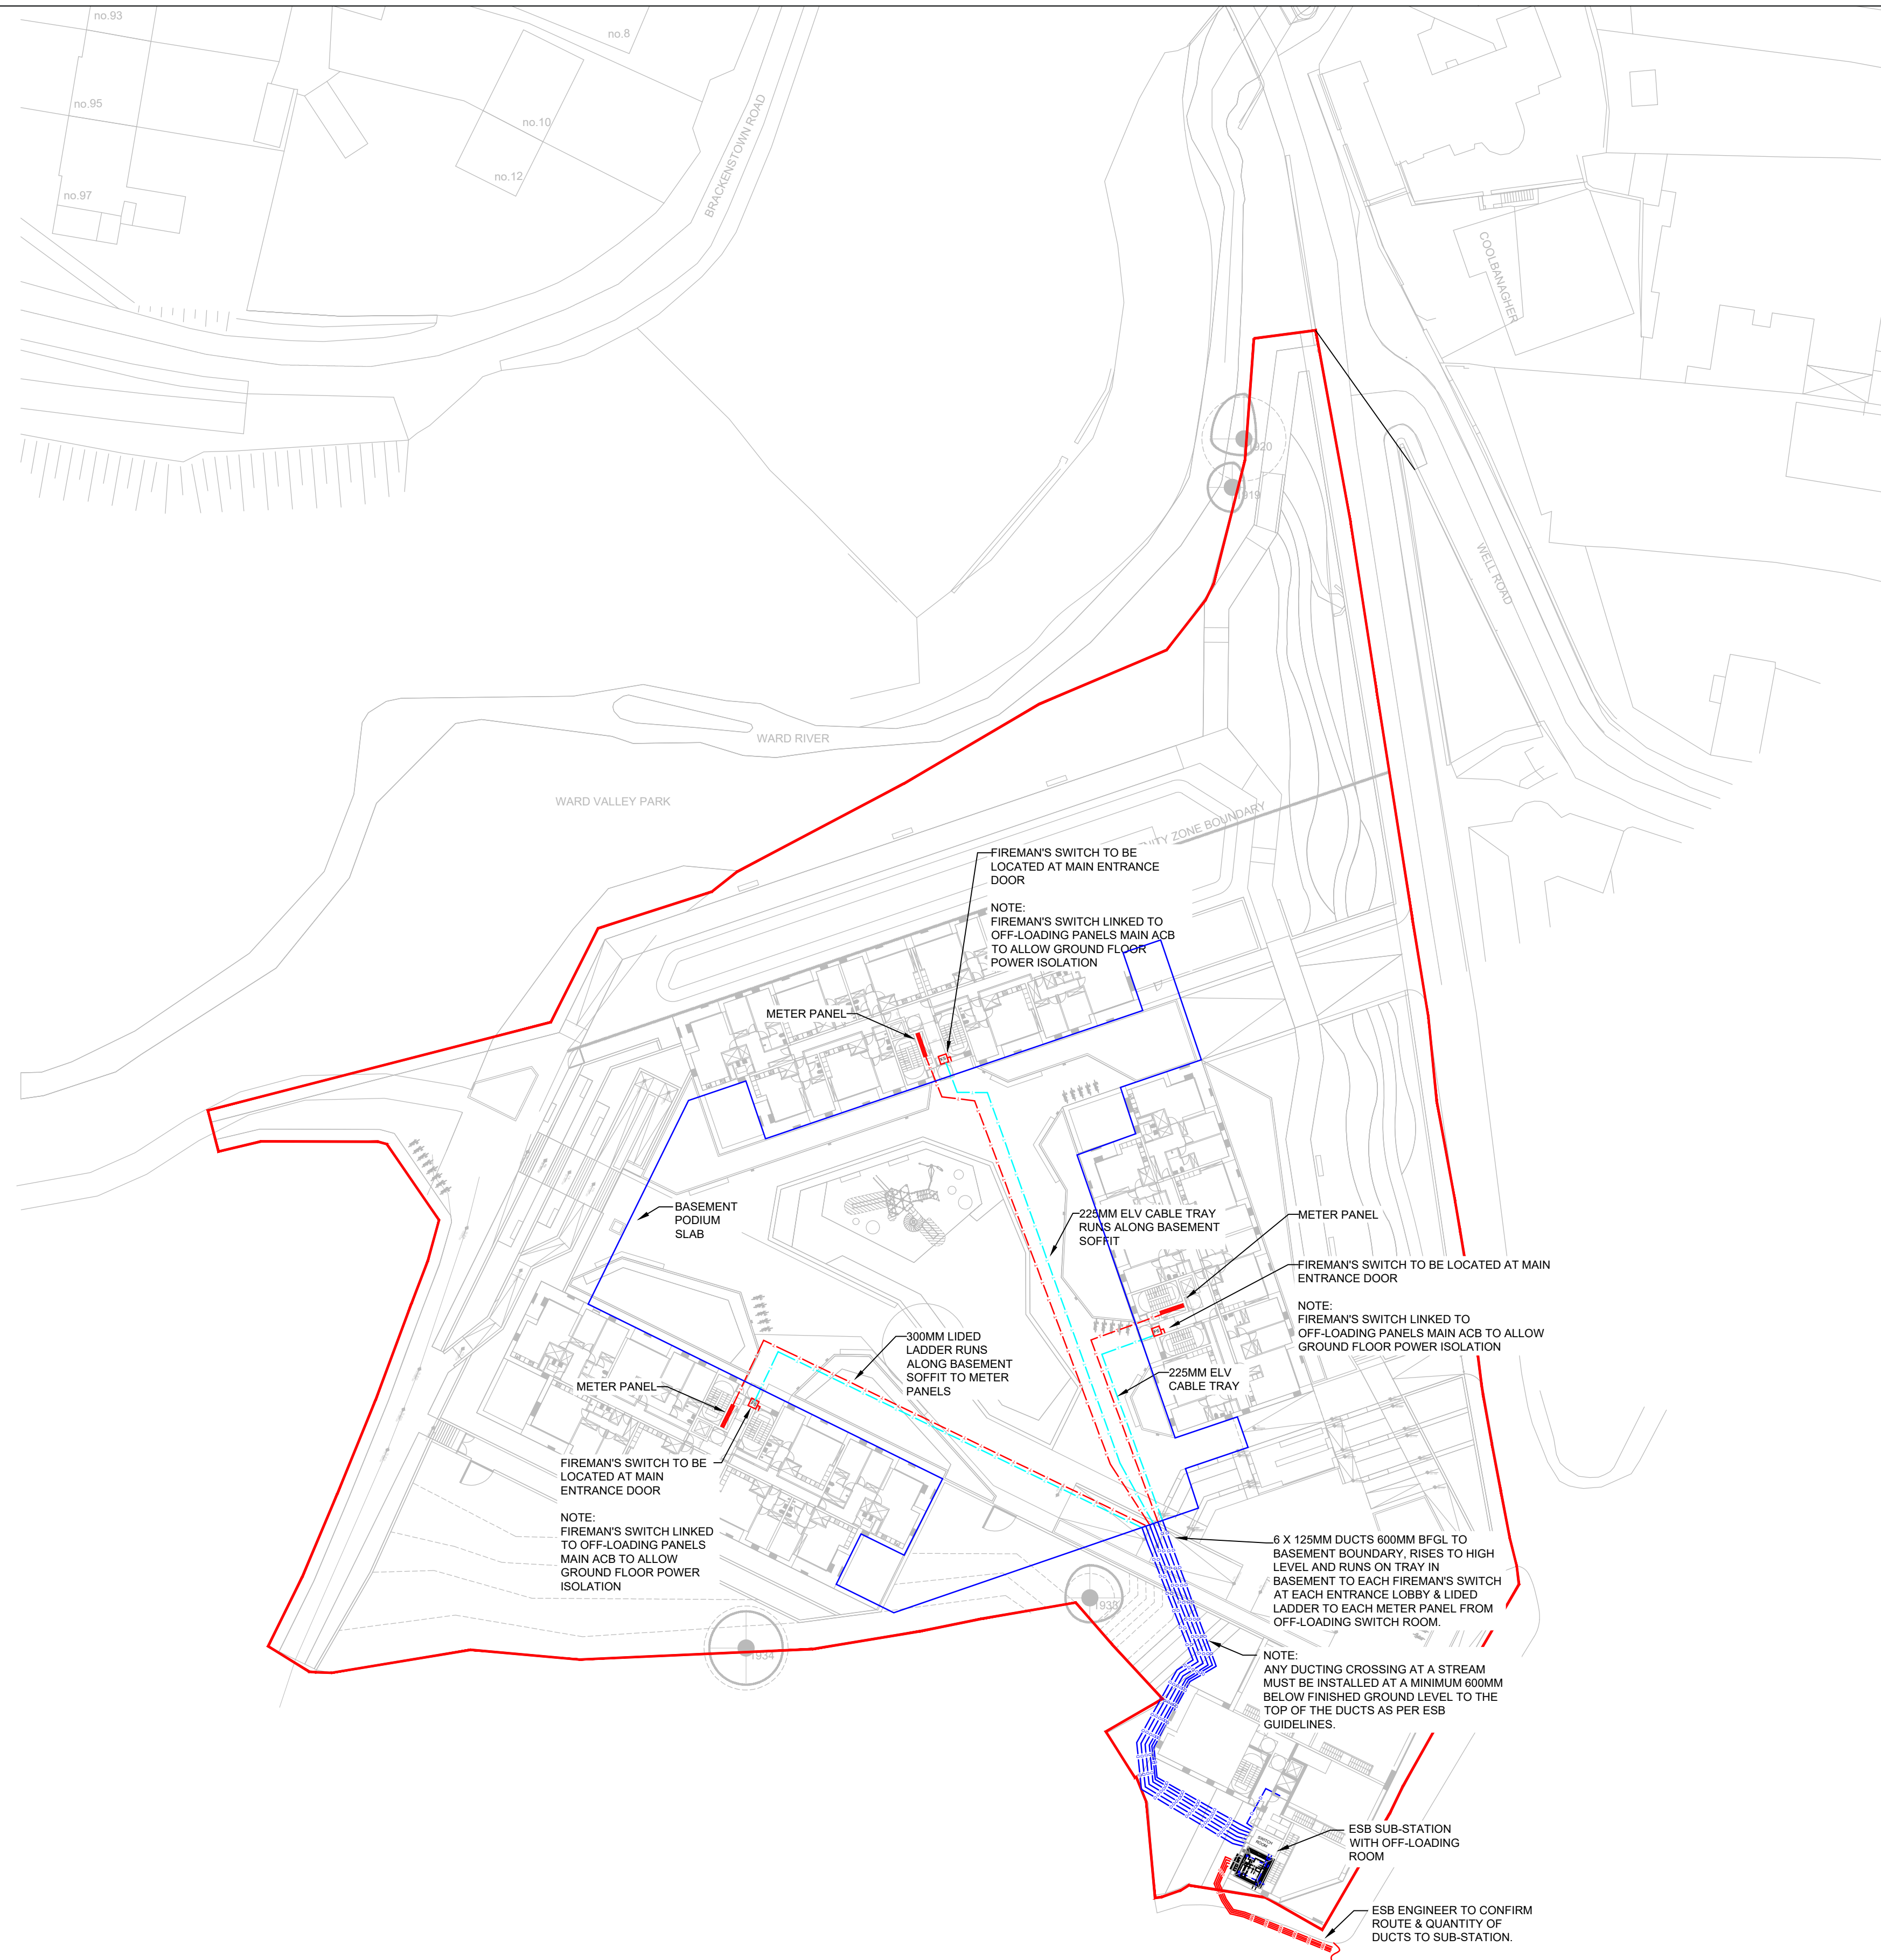

| ISSUE | DESCRIPTION | DRN | ORIG | APP | DATE |
|-------|------------------------|-----|------|-----|------------|
| E | ISSUED FOR INFORMATION | RT | RMC | RMC | 16/03/2022 |
| D | ISSUED FOR INFORMATION | RT | RMC | RMC | 22/02/2022 |
| C | ISSUED FOR INFORMATION | RT | RMC | RMC | 08/09/2021 |
| B | ISSUED FOR INFORMATION | RT | RMC | RMC | 07/09/2021 |
| A | ISSUED FOR INFORMATION | RT | RMC | RMC | 03/09/2021 |

McElligott

CONSULTING ENGINEERS

H2a Centrepoint Business Park, Oak Road, Dublin 12
 tel: +353 (0)1 424 3014 email: info@mcelligott.ie web: www.mcelligott.ie

CLIENT
JACKO INVESTMENTS LIMITED

PROJECT
**LORD MAYOR SHD,
 MAIN STREET SWORDS**

TITLE
PROPOSED ESB SITE SERVICES

| SHEET | SCALE | PROJECT No. | DRAWING No. |
|-------|-------|-------------|-------------|
| A1 | 1:500 | 21043 | E-002 |